


K:\Shawn\CAD Files\015 - City Parks\Riverway Park\CIVIC-SITE PLAN.dwg 5/2/2025 8:01:45 AM

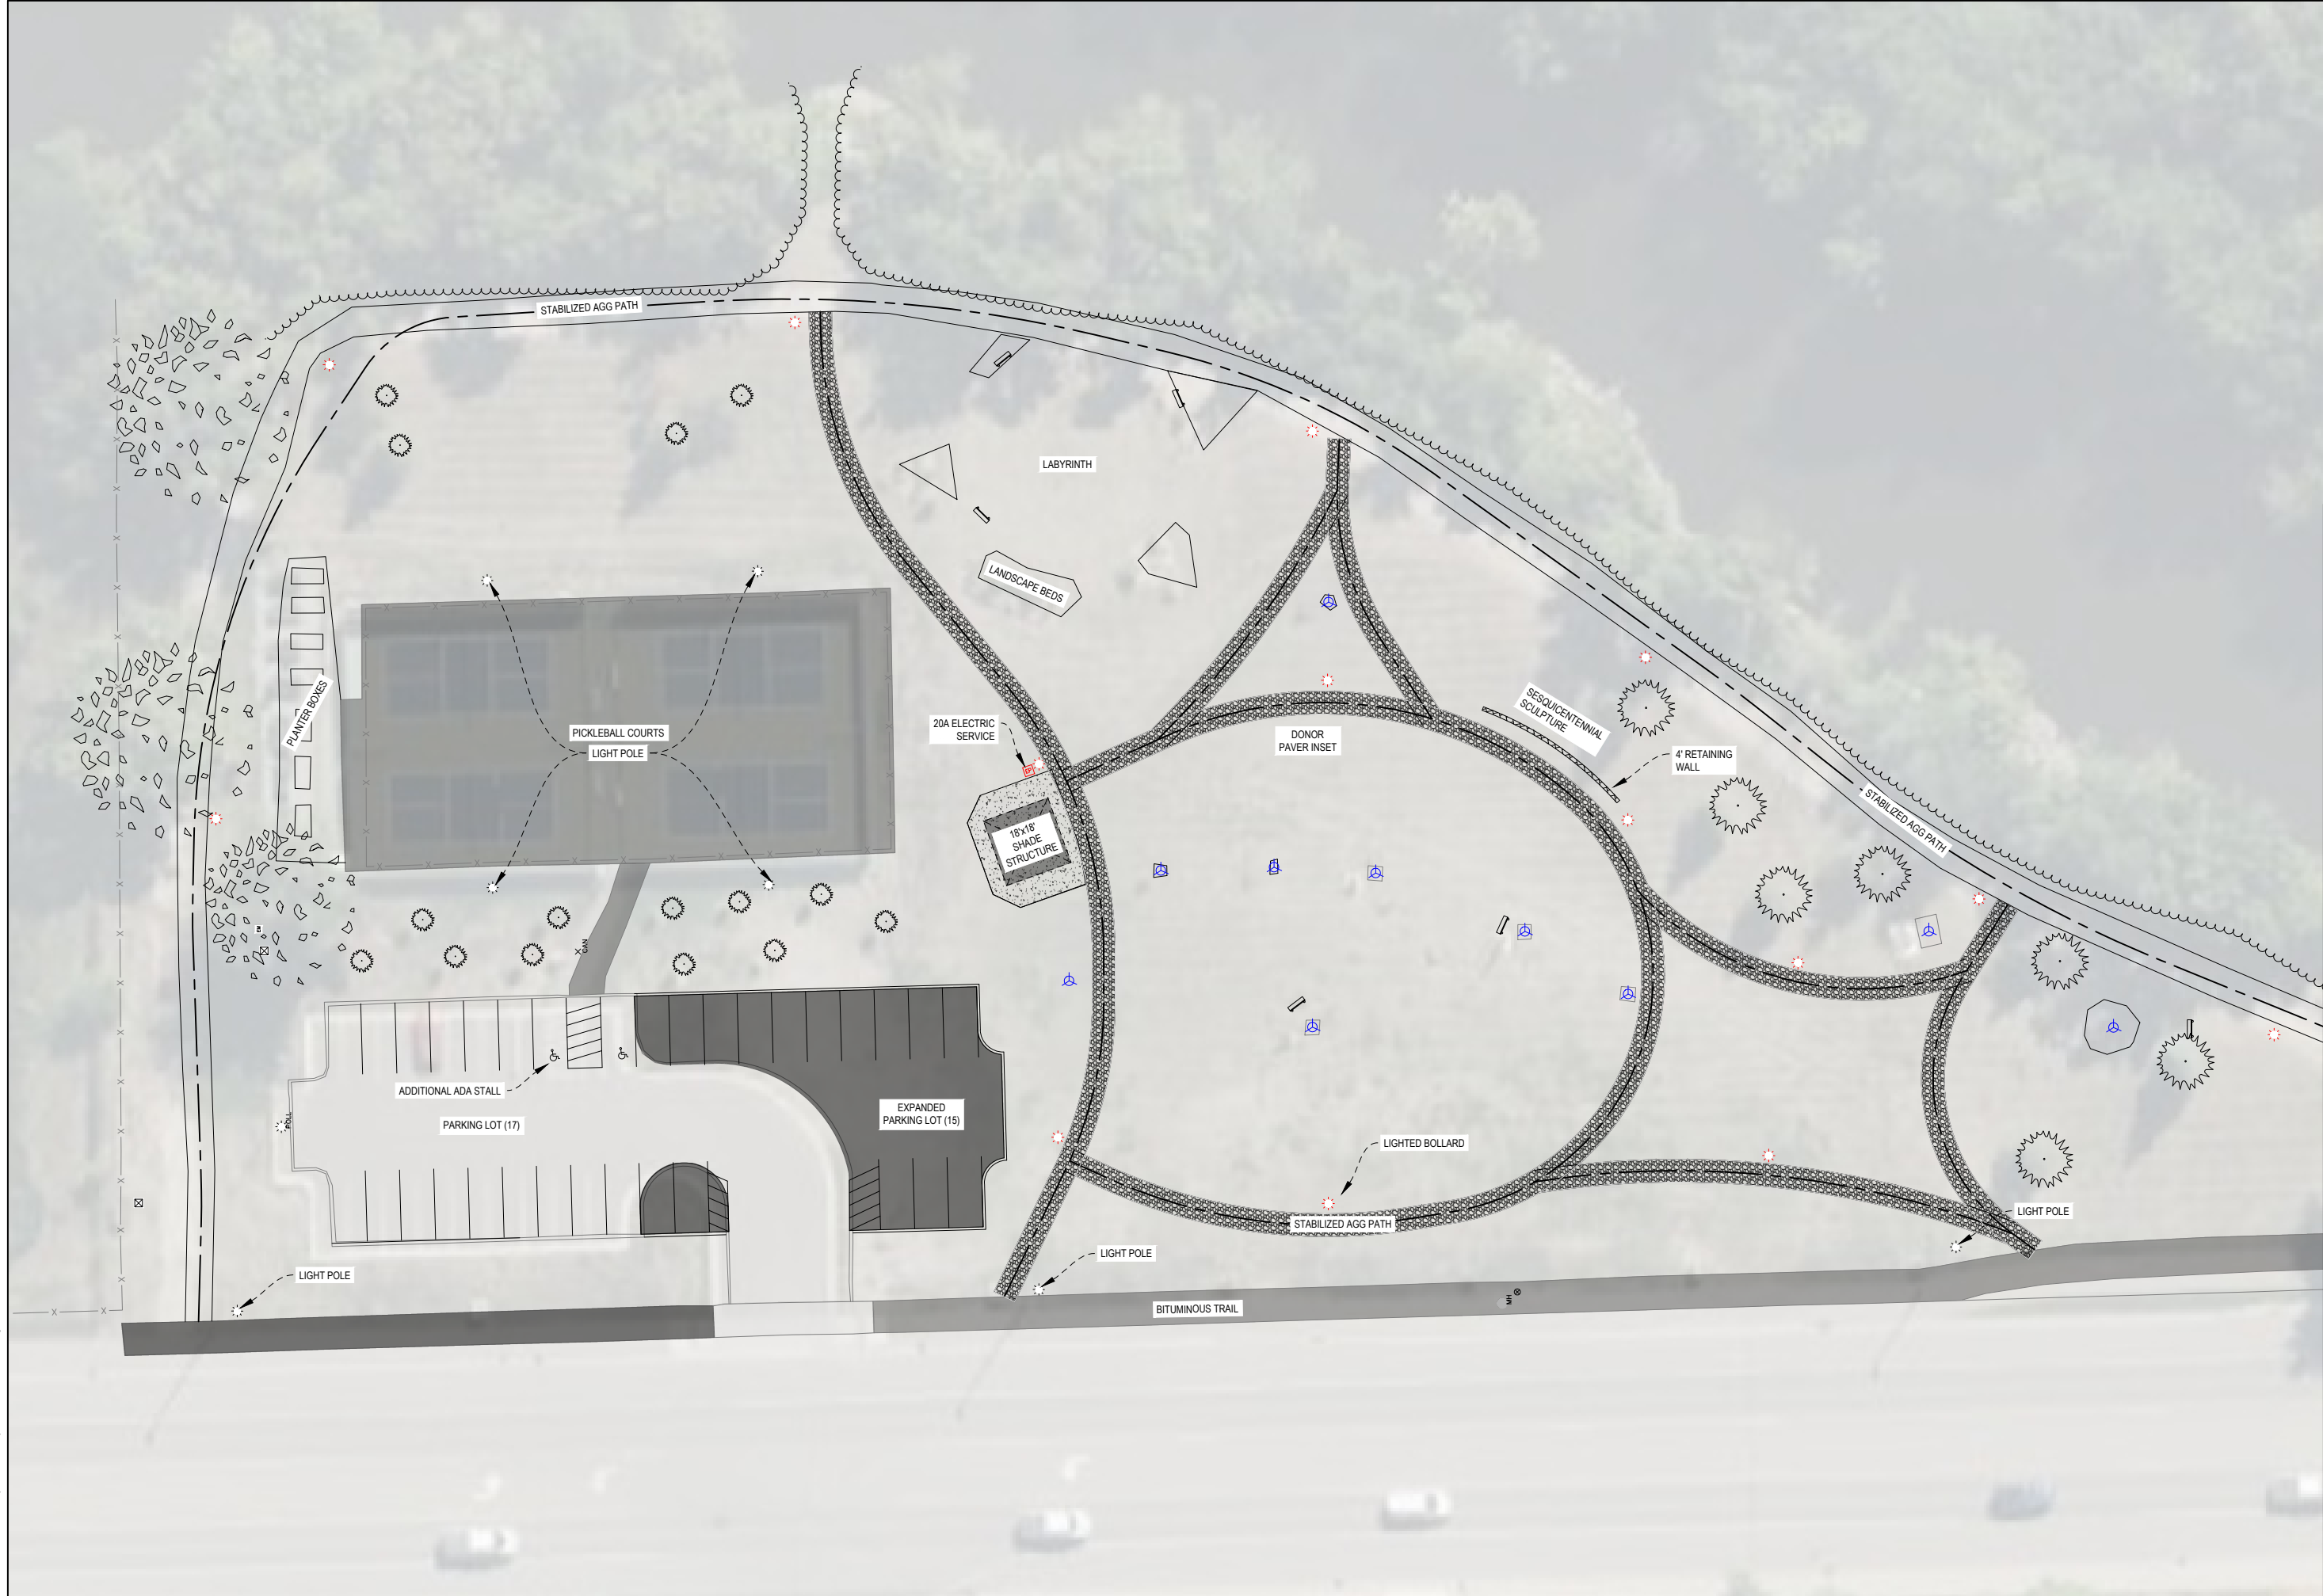

0 20 40
GRAPHIC SCALE IN FEET

234 2ND STREET N
DELANO, MN 55328

**RIVERWAY PARK
SCULPTURE WALK**
DELANO, MN

PROJECT TITLE:	RIVERWAY PARK SCULPTURE WALK			
ISSUE NO.:	0	1		
DATE:	03/25/2025	04/29/2025		
DESCRIPTION:	SITE CONCEPT	REVISED CONCEPT		
DWN BY:	SDL	CHK'D BY:	XXX	APP'D BY:
ISSUE DATE:	MARCH 2025			
ISSUE NO.:	1			
SHEET TITLE:	SITE PLAN			
SHEET NO.:	C-101			